


EXTERIOR SIGNAGE SCHEDULE - "S"				
DESIGN ID/COUNT	DESCRIPTION	FURN. BY	INST. BY	COMMENTS
SIGNAGE - DISK				
13183	1 SIGN - DISK SF ILLUMINATED FLUSH MOUNTED EVOLVED - 48IN 1220MM	SB	SB	
13182	1 SIGN - DISK SF ILLUMINATED FLUSH MOUNTED EVOLVED - 71IN 1805MM	SB	SB	
SIGNAGE - DRIVE THRU				
x1600	2 - 6" PIN MOUNTED DRIVE-THRU SIGN LETTERS - ILLUMINATED	SB	SB	
SIGNAGE - WORDMARK				
18504	1 SIGN - WORDMARK STARBUCKS ON RACEWAY - ILLUMINATED - 14IN 355MM	SB	SB	WHITE LETTERS
22610	1 SIGN - WORDMARK BLADE SUSPENDED - ILLUMINATED - HORIZONTAL - 30X10IN 762X254MM	SB	SB	


EXTERIOR FINISHES SCHEDULE		
FINISH CODE	DESCRIPTION	COMMENTS
CMP-1	COMPOSITE METAL PANELS	MATCH STOREFRONT
CONC-1	FINISHED CONCRETE	
MTL-1	PREFINISHED COPING	
MTL-2	METAL - PREFINISHED BRAKE METAL	MATCH STOREFRONT
PT-1	E/F/S (COARSE)	STUCCO (ALTERNATE)
PT-2	E/F/S	STUCCO (ALTERNATE)
STFR-1	PREFINISHED ALUMINUM STOREFRONT (COLOR - MATTE BLACK)	
WD-1	WOOD SIDING	

KEYED NOTES


- NOT USED
- SIREN DISK PRIMARY SIGNAGE OPTION. CENTER SIREN ABOVE OR ADJACENT TO DRIVE THRU WINDOWS. TYPICAL
- DRIVE THRU SIGN
- BLOCKING FOR SIGNAGE
- PREFINISHED METAL COPING. TYPICAL
- EXTERIOR FINISH CONTROL JOINT
- OUTLINE OF ROOF BEYOND
- CANOPY - INCLUDE EXTERIOR CANOPY TO REDUCE SOLAR HEAT GAIN
- EXTERIOR SCENCE LIGHTING
- ROOF EQUIPMENT SCREEN. REFER TO ROOF PLAN
- DOWNSPOUT. CONNECT VERTICAL LEADERS TO UNDERGROUND STORM DRAIN. FINISH TO MATCH ADJACENT BUILDING FINISH
- LOCKABLE HOSE BIBB
- NOT USED
- DRIVE-THRU BUMP OUT TO BE LOCATED 12"-14" OFF THE FACE OF THE INSIDE CURB
- DT WINDOW: PROVIDE READY ACCESS DT SERVICE WINDOW PER REGIONAL SPECIFICATION. WINDOW AND AIR CURTAIN FINISH TO MATCH ADJACENT STOREFRONT. SPECIFIC WINDOW SELECTION BASED ON REGIONAL AND CLIMATE VARIATIONS
- SOLAR: IF SOLAR EQUIPMENT IS INCLUDED IN PROJECT, INCLUDE 8'-0" CLEAR AREA FOR SOLAR INVERTER. PV LOAD CENTER, PR METER, AND CA DISCONNECT. PROVIDE WALL BLOCKING IN WALL TO FASTEN EQUIPMENT
- BLADE SIGN MOUNT TO BOTTOM OF CANOPY

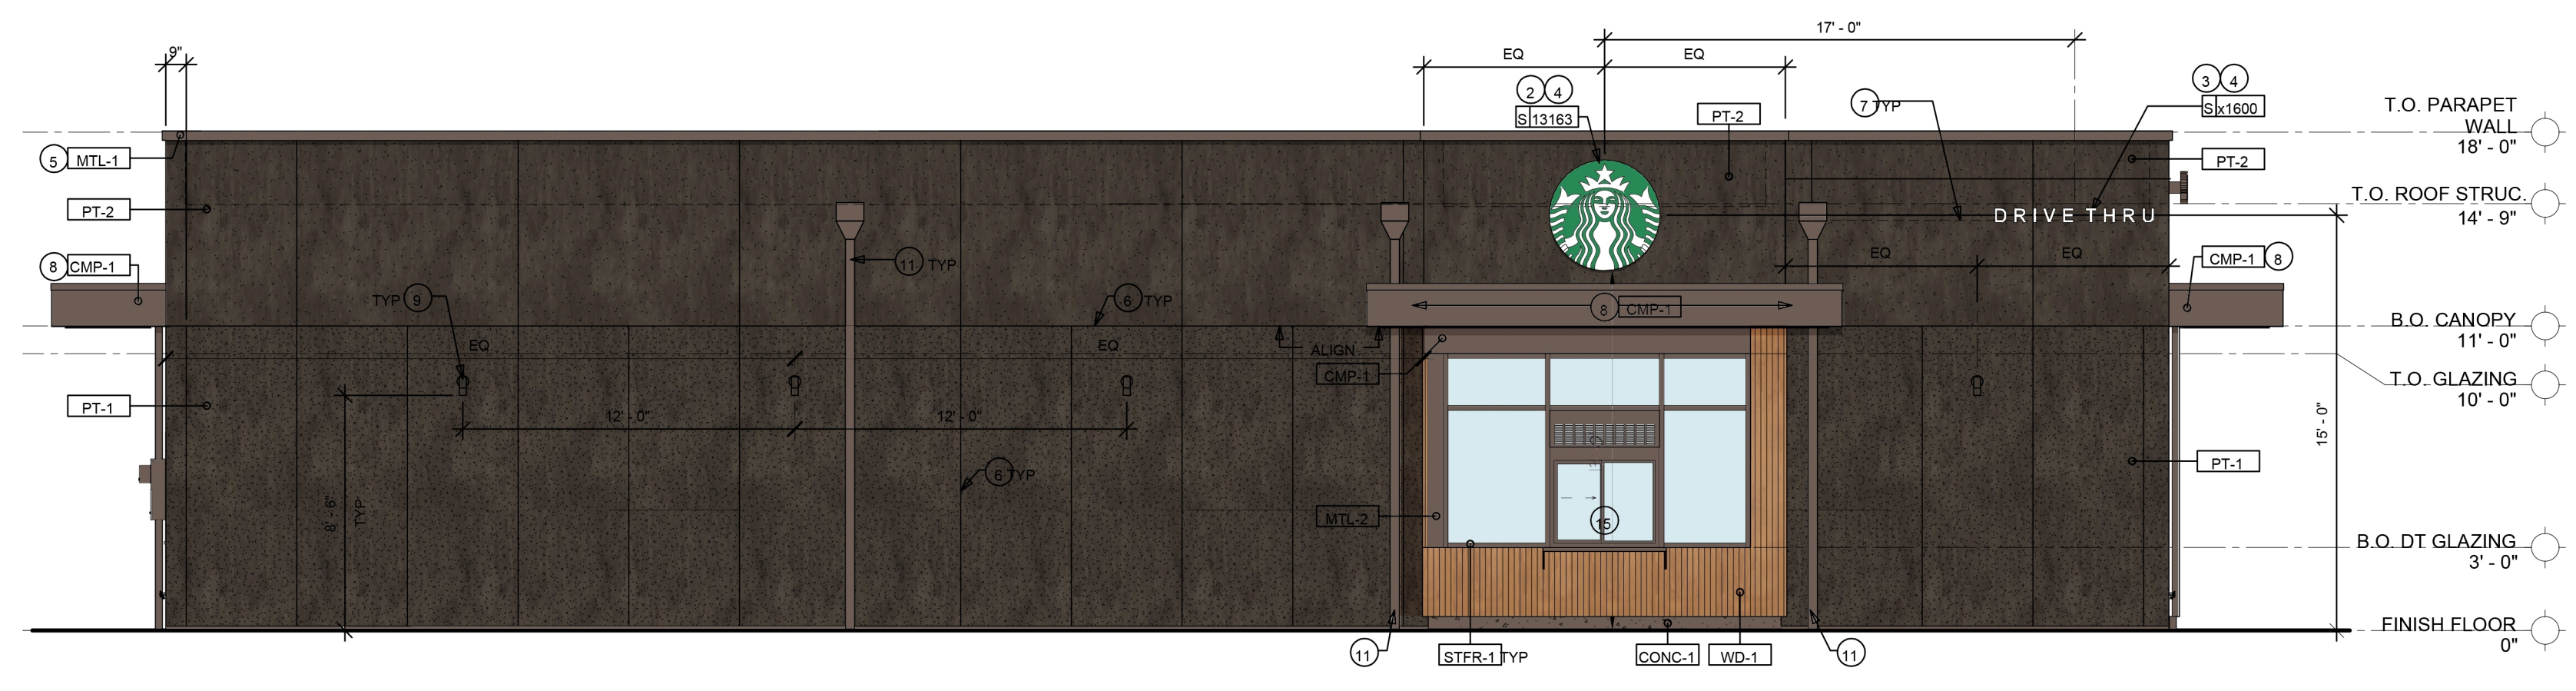

4 PROPOSED REAR ELEVATION (SOUTHEAST)
SCALE: NTS.

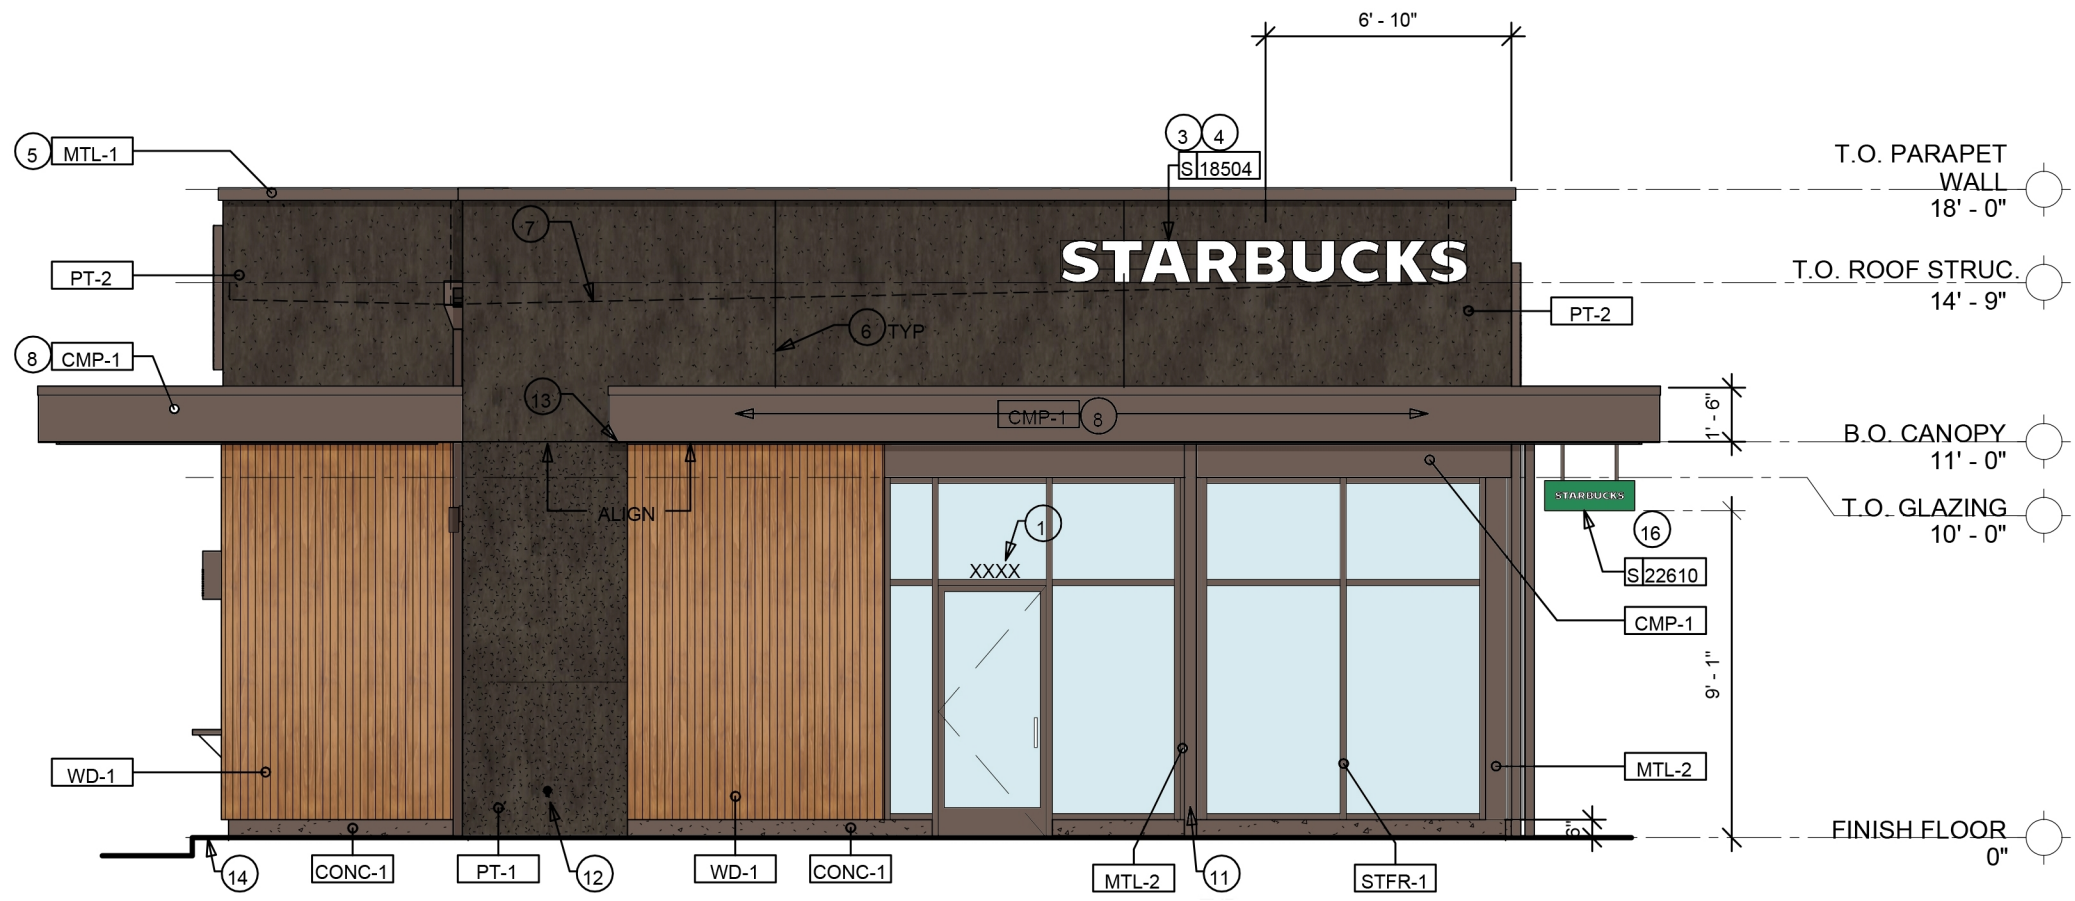

3 PROPOSED SIDE ELEVATION (NORTHEAST)
SCALE: NTS.

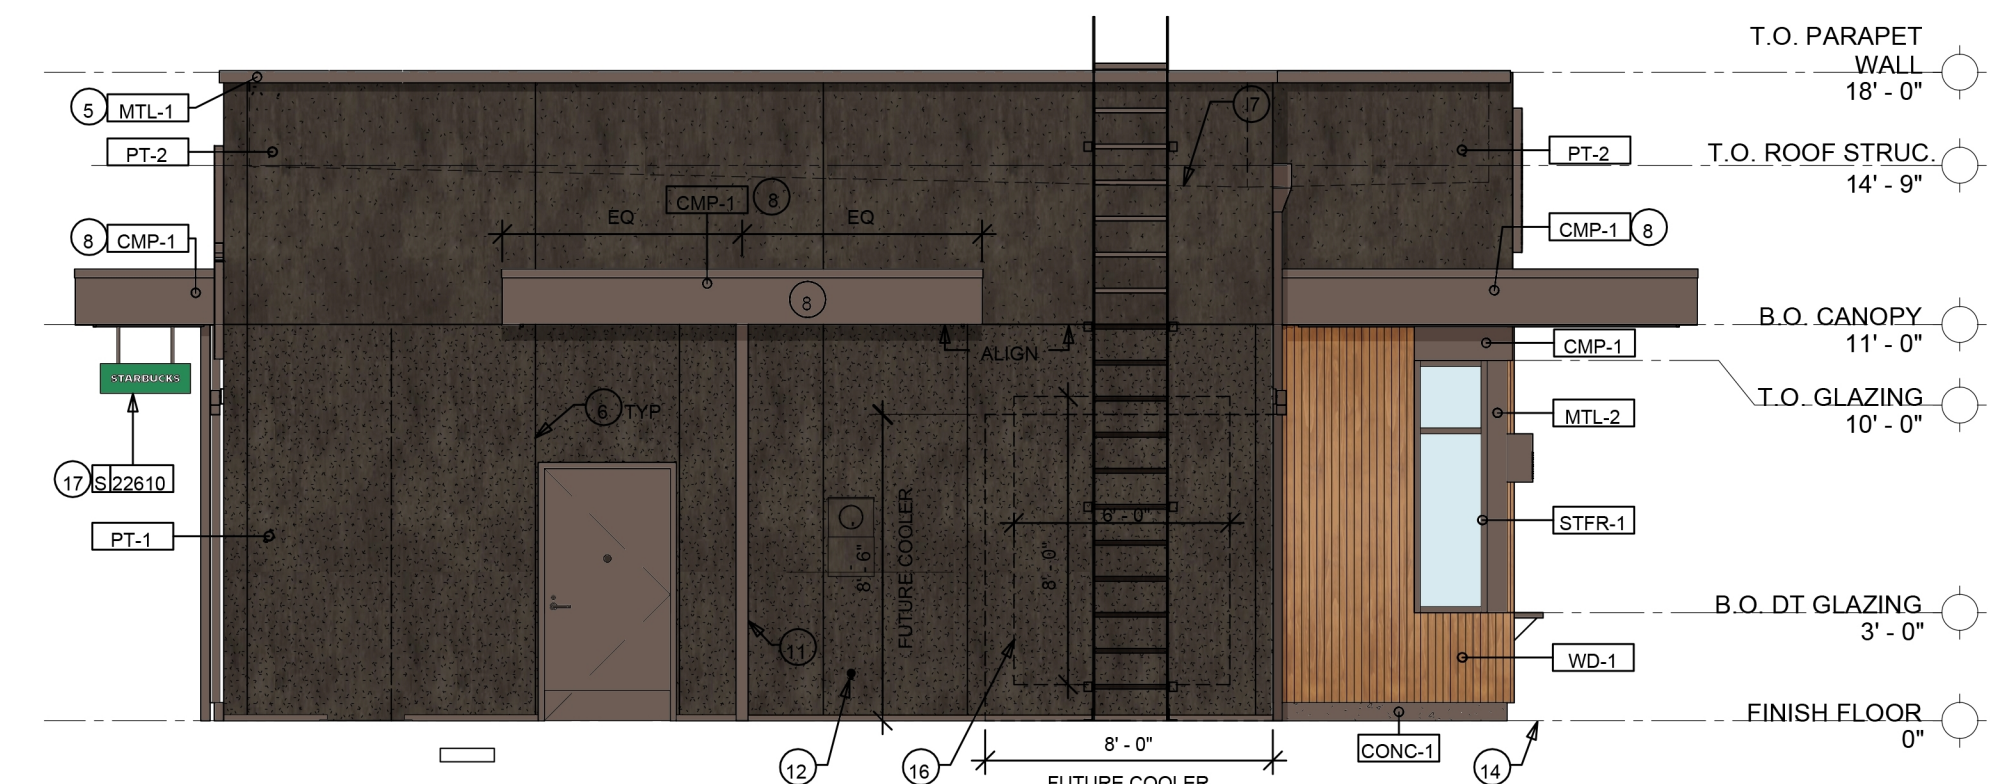

2 PROPOSED SIDE ELEVATION (SOUTHWEST)
SCALE: NTS.



1 PROPOSED FRONT ELEVATION (NORTHWEST)
SCALE: NTS.

KSD PROJECT # : 23011

Exhibit: A-6a

1.	ISSUED FOR PLANING BOARD REVIEW	09/01/2023
NO.	DESCRIPTION	DATE

Laboratory Planning
 Pharmaceutical
 Hospitality
 Commercial
 Corporate
 Space Planning

ksd
 architects
 KSD Architects LLC.
 New Jersey 13115
 New York 024015-1
 Maryland 14695

EAST WINDSOR STARBUCKS

359, 369, 375 US Route 130, East Windsor, N J.

SCH-3.2

Sep. 01, 2023